





DOORSNEDE B-B
COUPE B-B

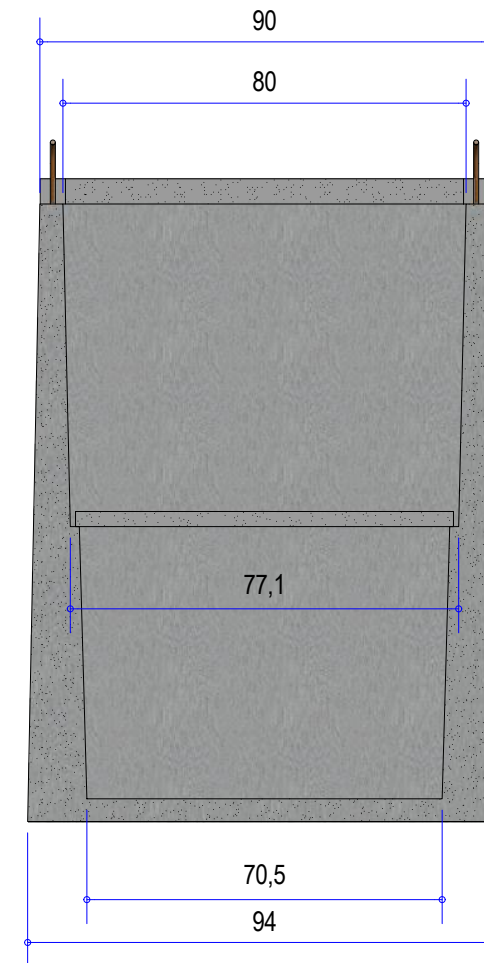

DOORSNEDE A-A
COUPE A-A

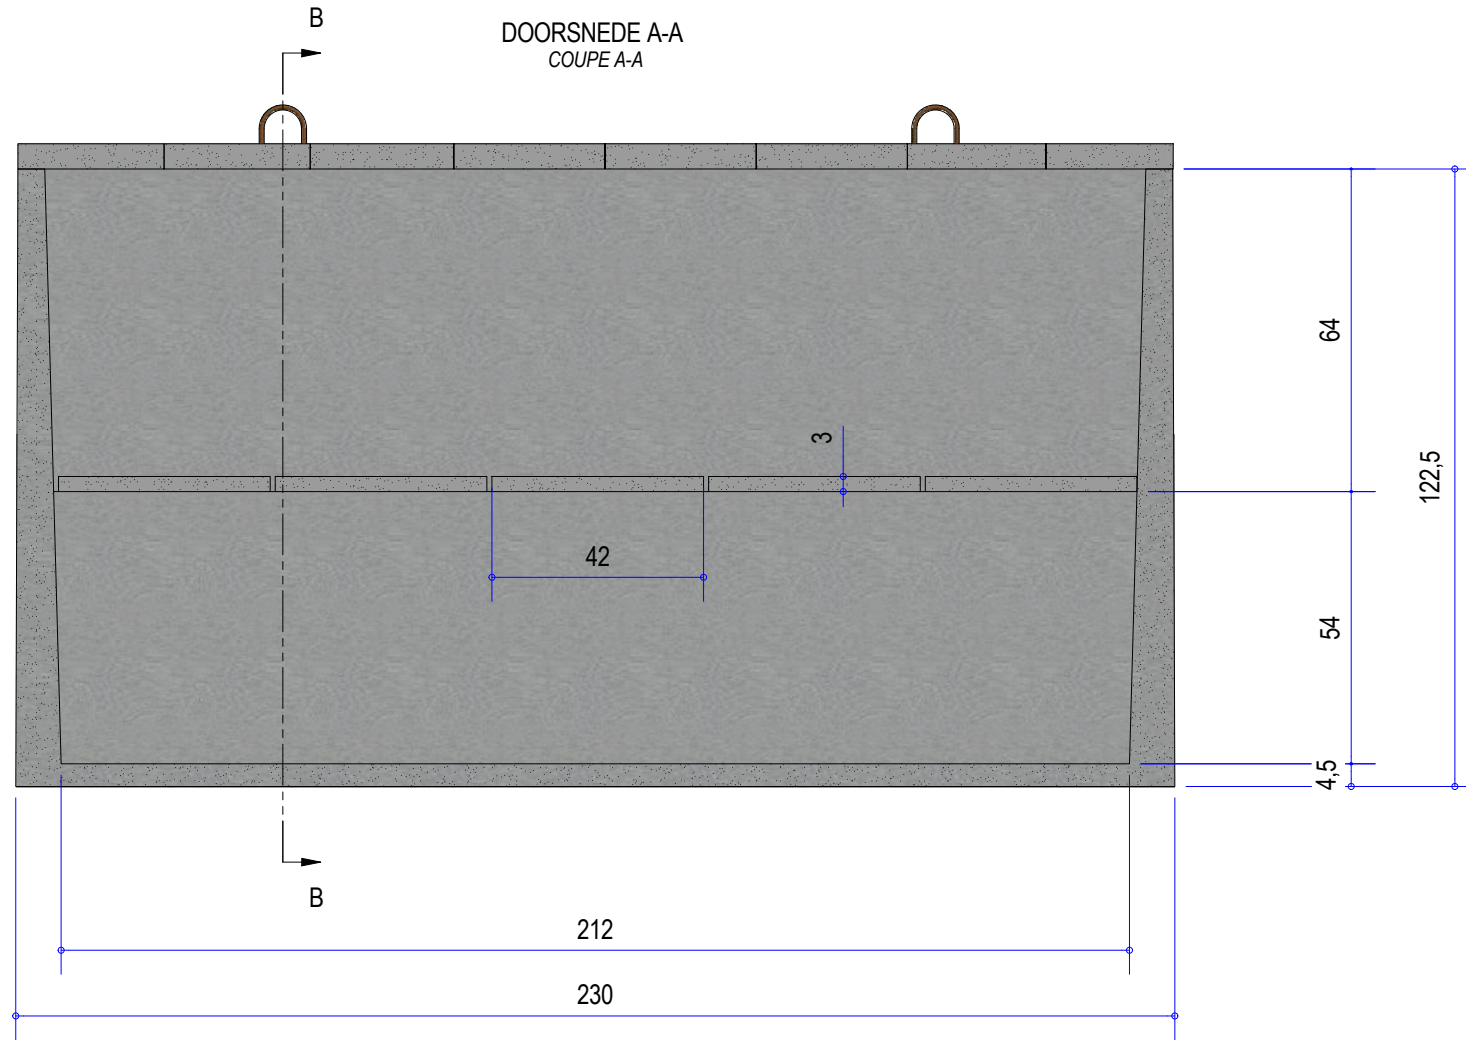

BOVENAANZICHT
VUE DE DESSUS

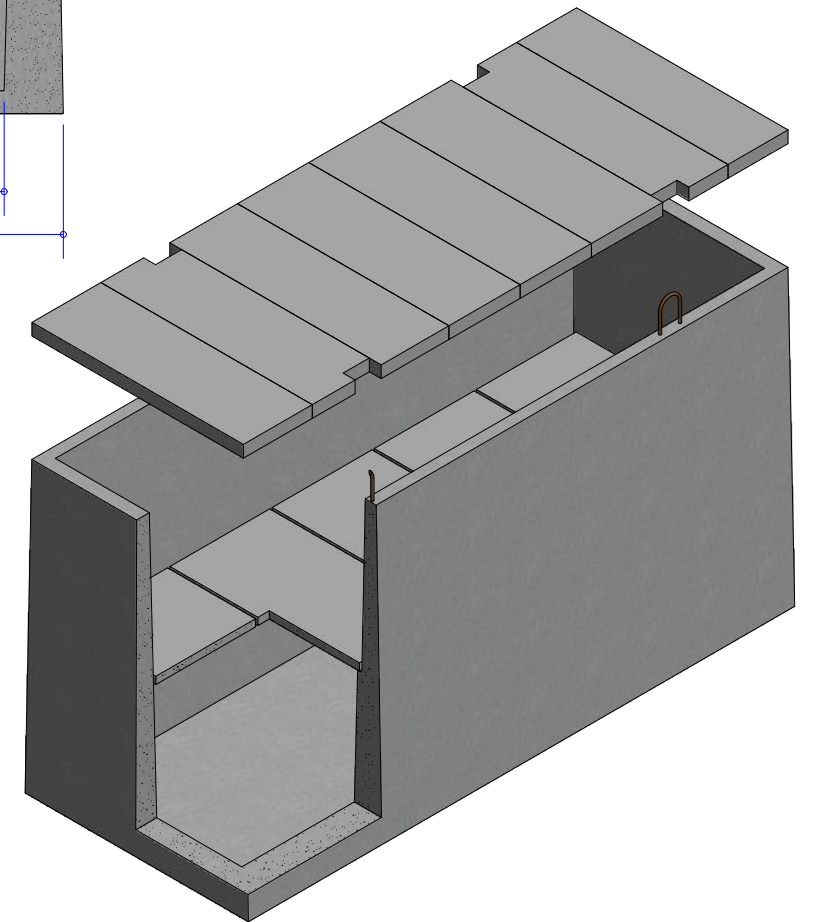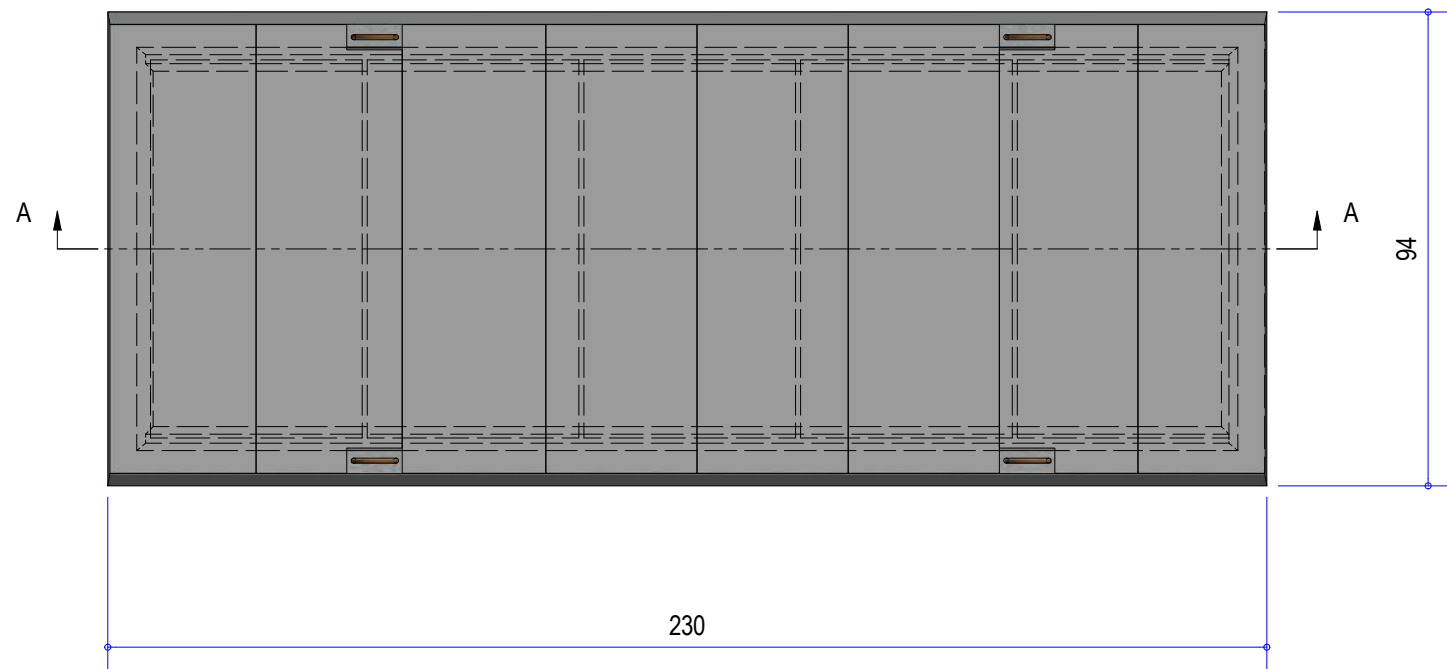

HOOGLANTS BETON
 HOOGLANTS Beton
 Holstraat 3-5
 1831 Diegem
 02/252 22 78
 02/252 56 83
 info@hoolants-beton.be
 www.hoolants-beton.com

DRAWN BY: SG	DATE: 28/02/2018
APPROVED BY: VH	DATE: 28/02/2018
PROPRIETARY <small>THIS DOCUMENT MAY CONTAIN CONFIDENTIAL TECHNICAL DATA, INCLUDING TRADE SECRETS PROPRIETARY TO HOOGLANTS BETON. THE DRAWING, DESIGN RIGHTS AND ALL OTHER DISCLOSURES IN THIS DOCUMENT ARE THE PROPERTY OF HOOGLANTS BETON. UNAUTHORIZED USE, COPYING, DISTRIBUTION TO THIRD PARTIES, MANUFACTURE, OR REPRODUCTION IN WHOLE OR IN PART IS PROHIBITED.</small>	
REMARKS: afmetingen in cm - wijzigingen voorbehouden	

MATERIAL: BETON / BÉTON	SCALE: 1 : 15
WEIGHT: 2.050 kg	SIZE: A3
TITLE: Grafkelder 2 personen boven open 0.9m breed Caveau 2 personne ouverture par dessus 0.9m largeur	
SHEET: 1 of 1	NUMBER: G2B9
REV: 01	