

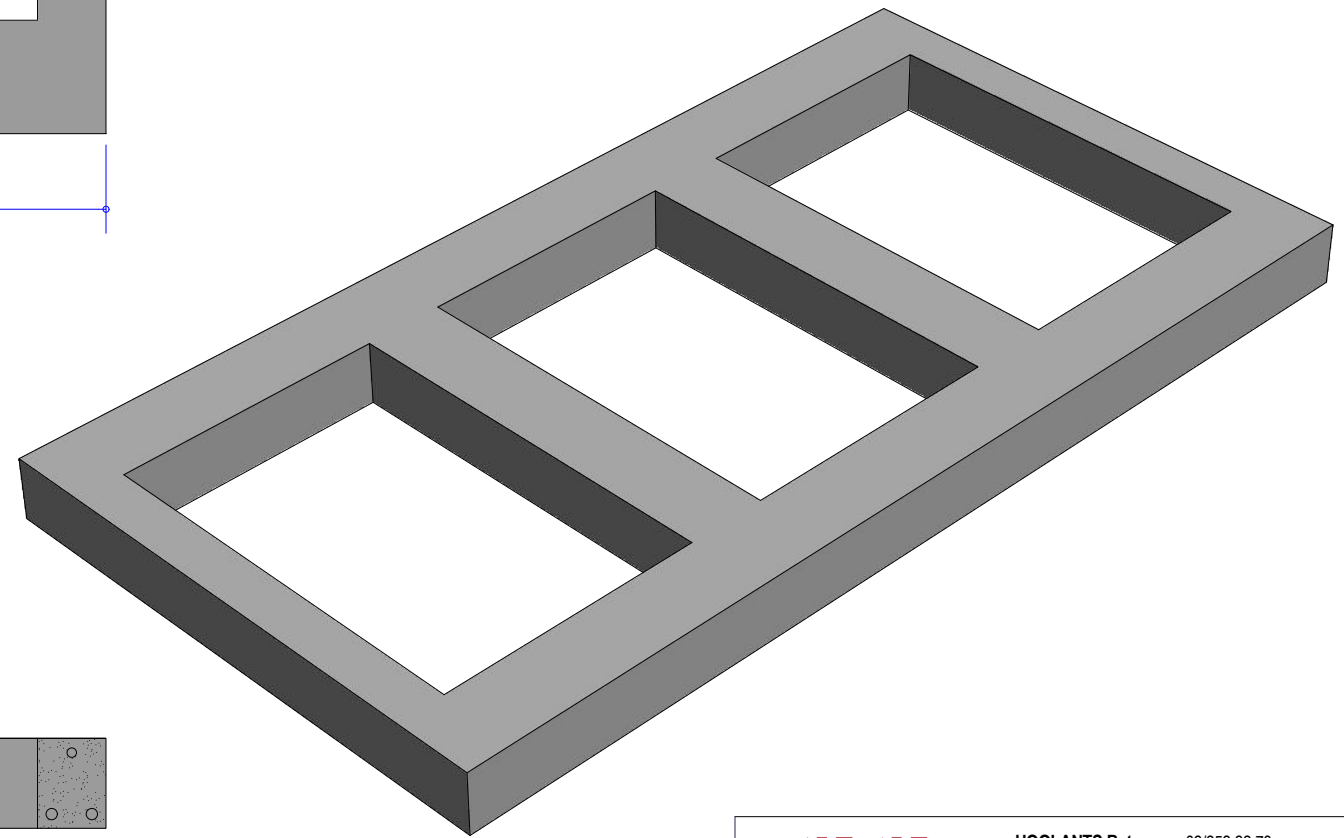



BOVENAANZICHT
VUE DE DESSUS

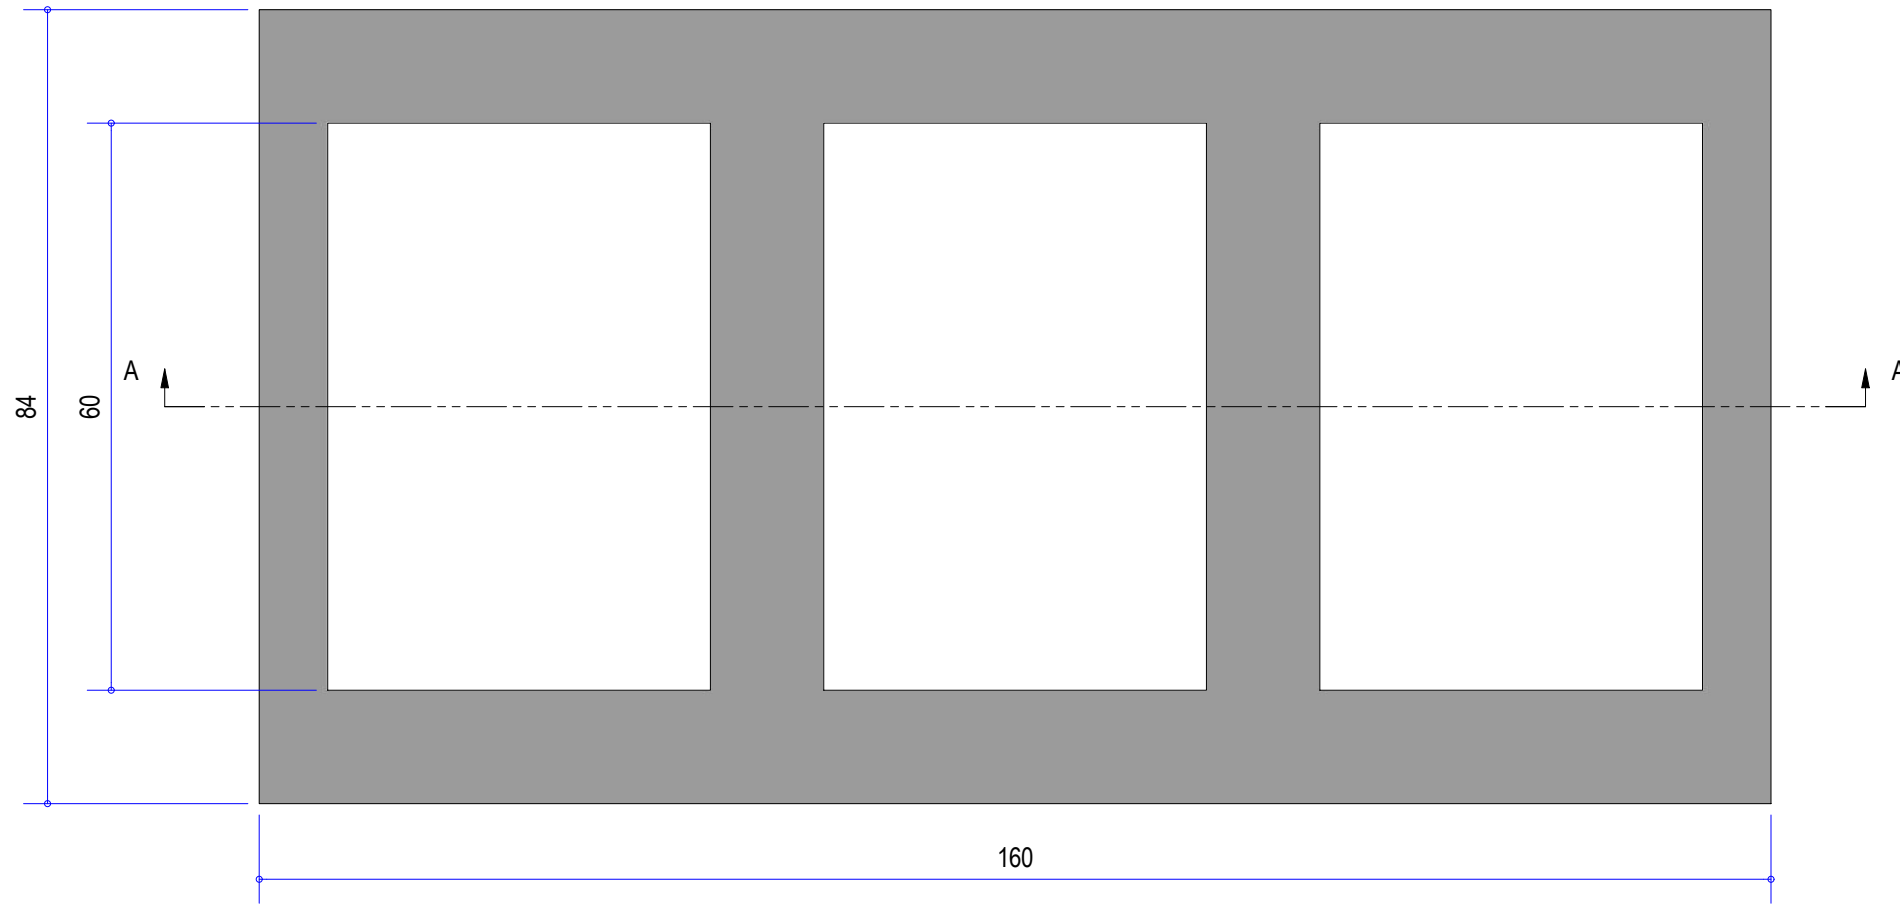

DOORSNEDE A-A
COUPE A-A

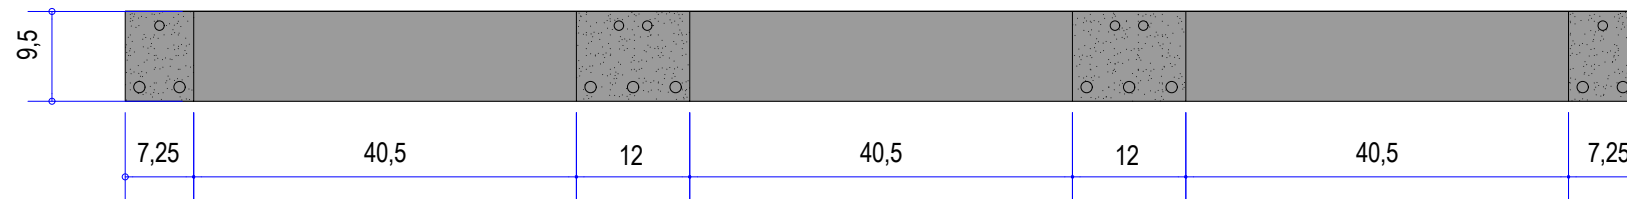

| | | | |
|--|----|-------|------------|
| DRAWN BY: | SG | DATE: | 28/02/2018 |
| APPROVED BY: | VH | DATE: | 12/04/2018 |
| PROPRIETARY <small>THIS DOCUMENT MAY CONTAIN CONFIDENTIAL TECHNICAL DATA, INCLUDING TRADE SECRETS PROPRIETARY TO HOOLANTS BETON. THE DRAWING, DESIGN RIGHTS AND ALL OTHER DISCLOSURES IN THIS DOCUMENT ARE THE PROPERTY OF HOOLANTS BETON. UNAUTHORIZED USE, COPYING, DISTRIBUTION TO THIRD PARTIES, MANUFACTURE, OR REPRODUCTION IN WHOLE OR IN PART IS PROHIBITED.</small> | | | |
| REMARKS: afmetingen in cm - wijzigingen voorbehouden wij zijn niet verantwoordelijk voor afwijkingen van deze afmetingen - beton kaders worden direct ontkist | | | |

| | | | |
|---|---------------|--------|-------|
|  HOOLANTS Beton Holstraat 3-5 1831 Diegem ☎ 02/252 22 78 ☎ 02/252 56 83 ✉ info@hoolants-beton.be 🌐 www.hoolants-beton.com | | | |
| MATERIAL: | BETON / BÉTON | SCALE: | 1 : 8 |
| WEIGHT: | 146 kg | SIZE: | A3 |
| TITLE: BETON KADER 160x84x9,5 CADRES EN BÉTON 160x84x9,5 | | REV: | |
| SHEET: | NUMBER: | REV: | |
| 1 of 1 | K160 | 01 | |