

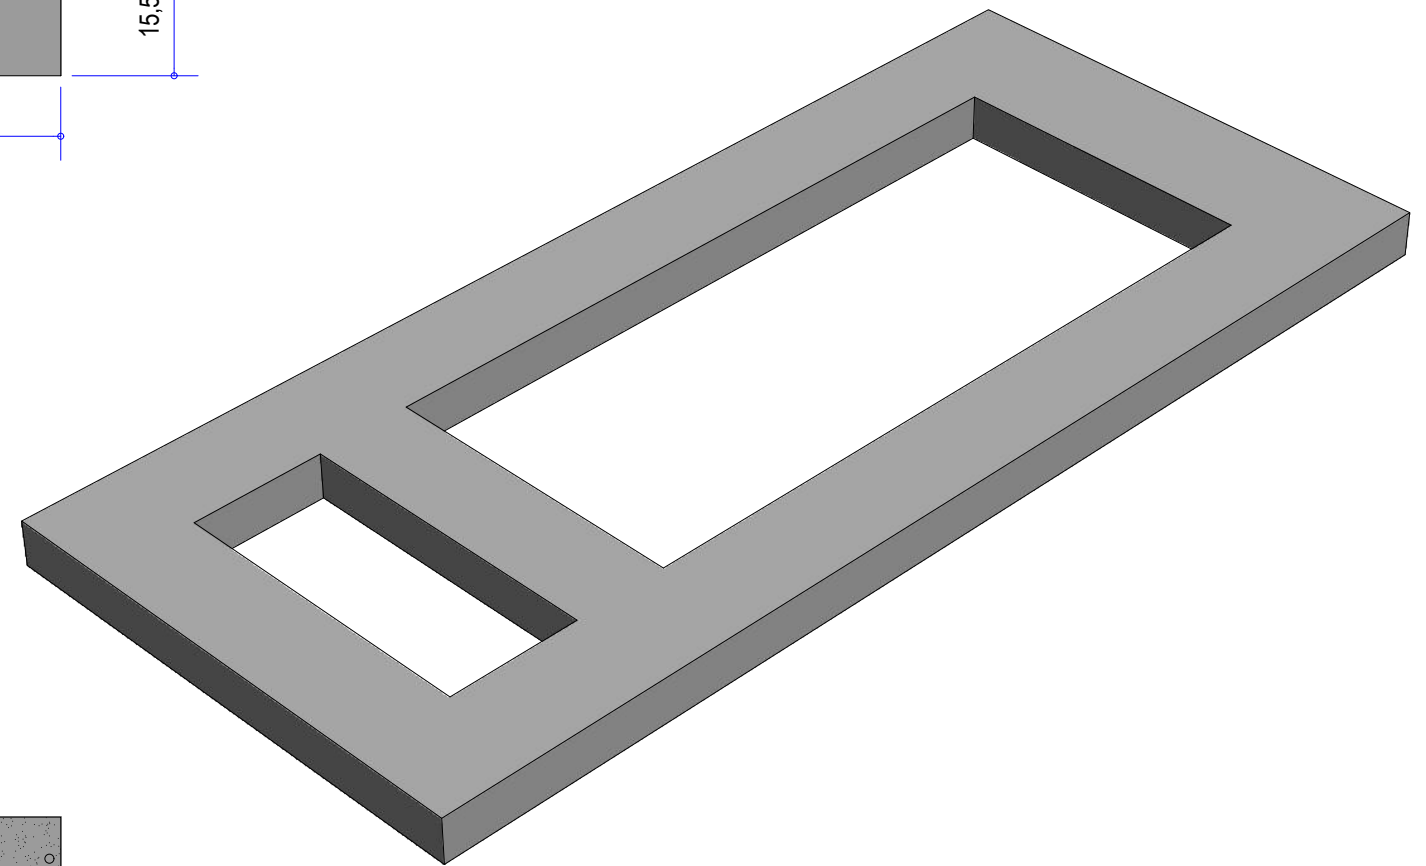


BOVENAANZICHT  
VUE DE DESSUS

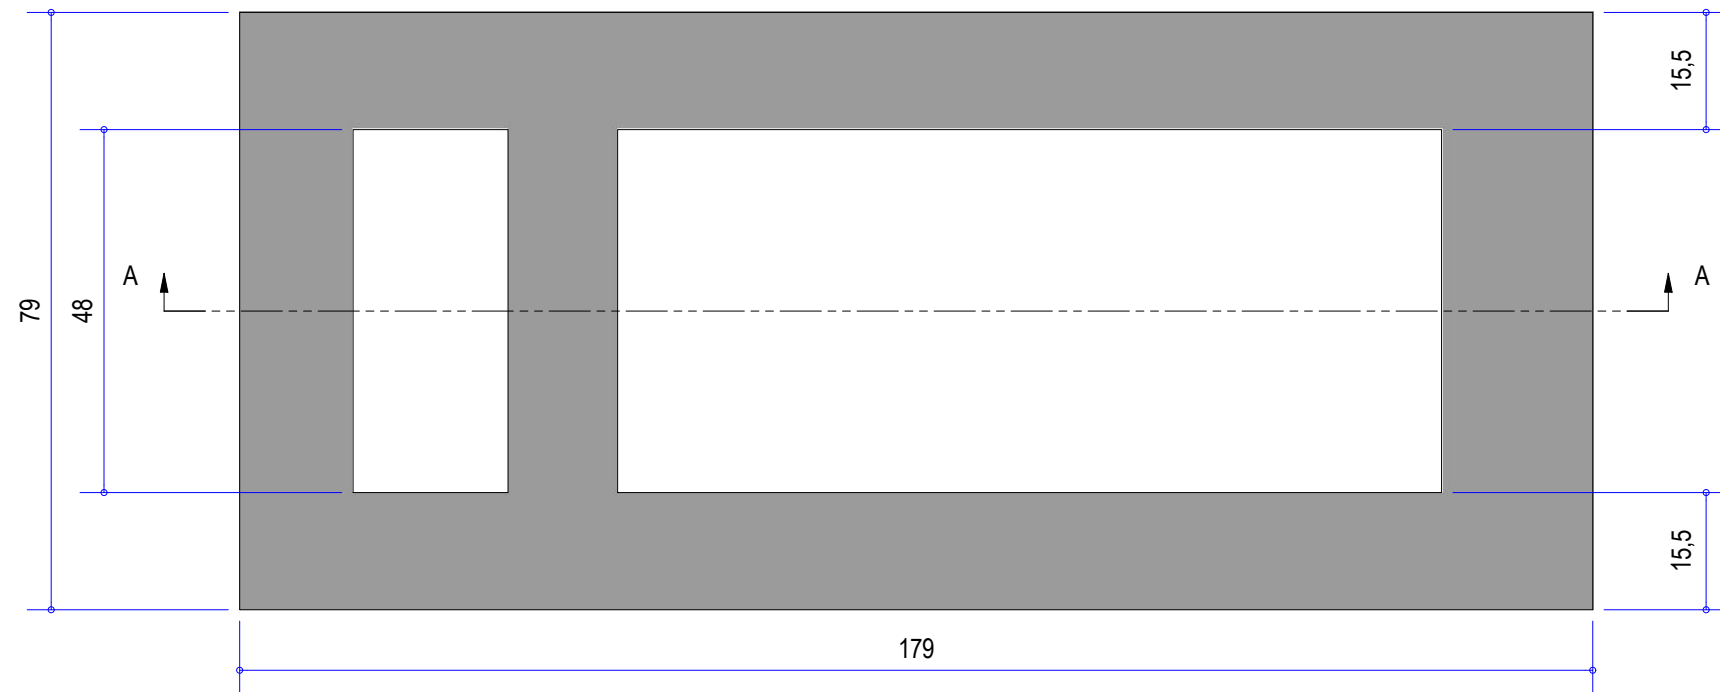

DOORSNEDE A-A  
COUPE A-A

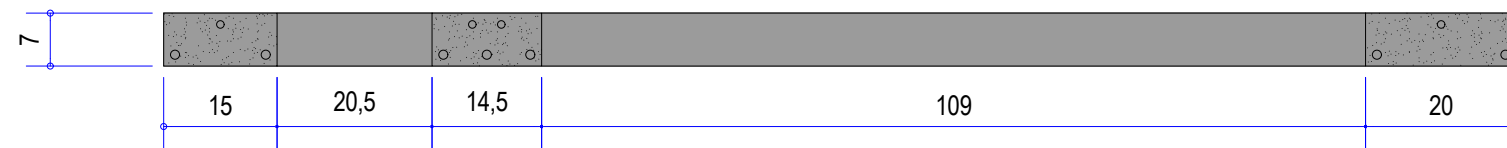

**HOOALANTS**BETON  HOOALANTS Beton  
Holstraat 3-5 1831 Diegem  
02/252 22 78  
02/252 56 83  
info@hoolants-beton.be  
www.hoolants-beton.com

DRAWN BY: SG	DATE: 28/02/2018
APPROVED BY: VH	DATE: 12/04/2018
<b>PROPRIETARY</b> <small>THIS DOCUMENT MAY CONTAIN CONFIDENTIAL TECHNICAL DATA, INCLUDING TRADE SECRETS PROPRIETARY TO HOOALANTS BETON. THE DRAWING, DESIGN RIGHTS AND ALL OTHER DISCLOSURES IN THIS DOCUMENT ARE THE PROPERTY OF HOOALANTS BETON. UNAUTHORIZED USE, COPYING, DISTRIBUTION TO THIRD PARTIES, MANUFACTURE, OR REPRODUCTION IN WHOLE OR IN PART IS PROHIBITED.</small>	
<b>REMARKS:</b> afmetingen in cm - wijzigingen voorbehouden wij zijn niet verantwoordelijk voor afwijkingen van deze afmetingen - beton kaders worden direct ontkist	

MATERIAL: <b>BETON / BÉTON</b>	SCALE: 1 : 10
WEIGHT: 179 kg	SIZE: A3
<b>TITLE:</b> <b>BETON KADER 179x79x7</b> CADRES EN BÉTON 179x79x7	
SHEET: 1 of 1	NUMBER: K179
REV: 01	