

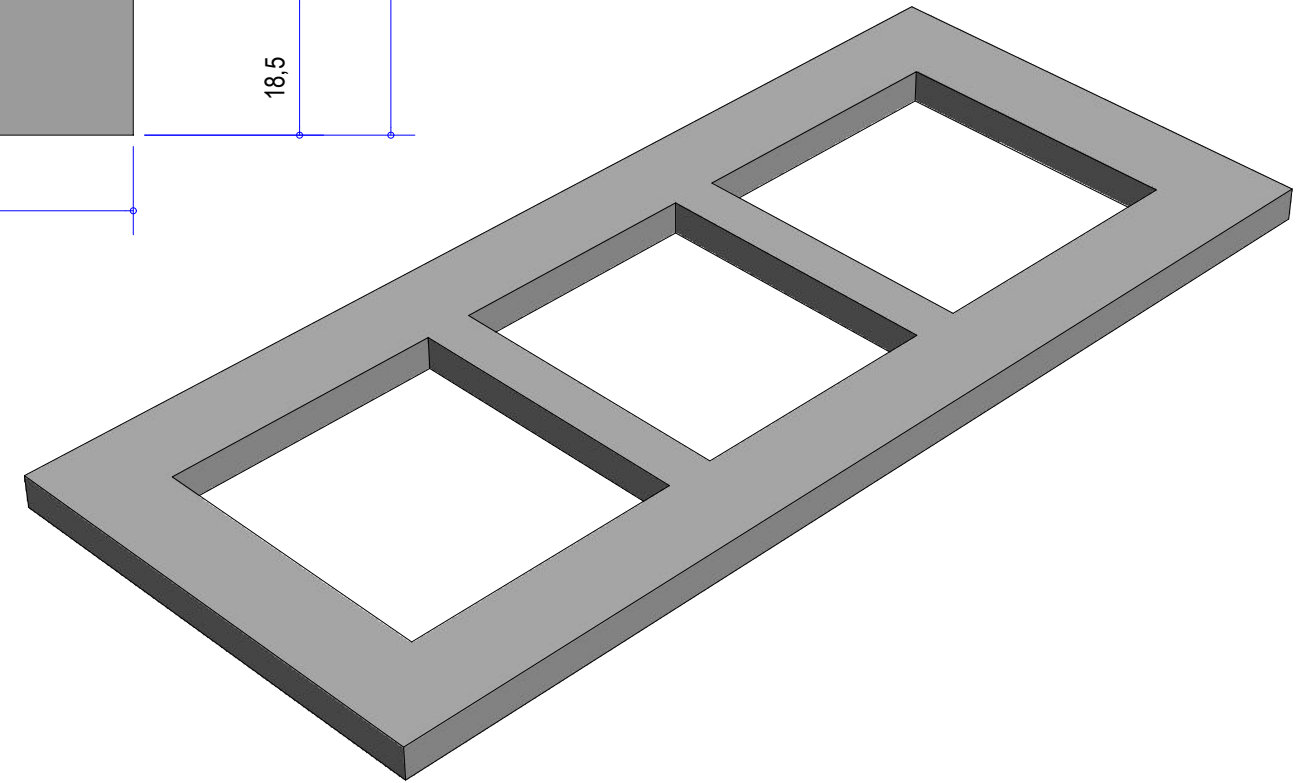


BOVENAANZICHT  
VUE DE DESSUS

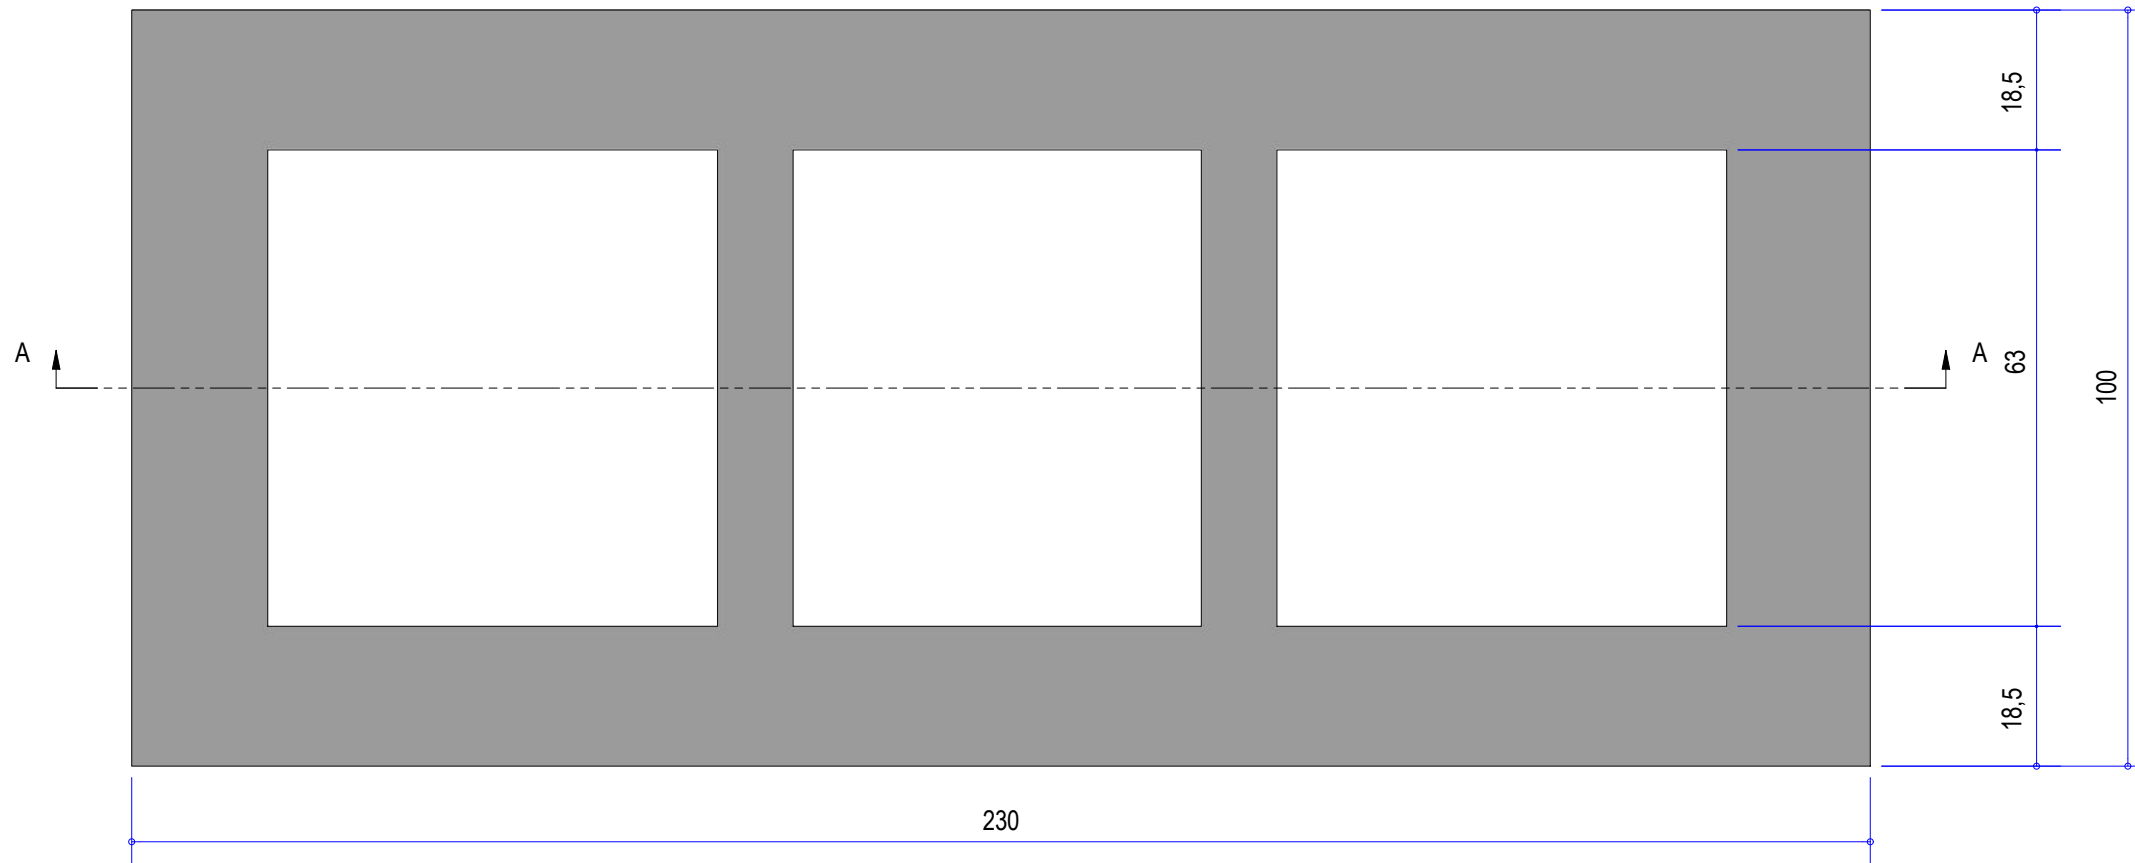

DOORSNEDE A-A  
COUPE A-A

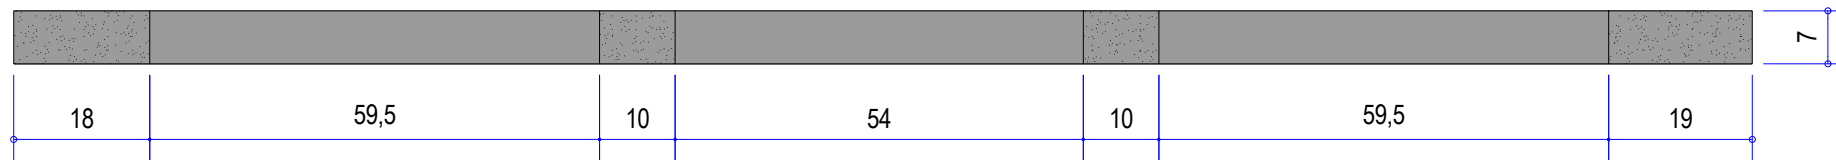

**HOOGLANTS**BETON  **HOOGLANTS Beton** 02/252 22 78  
Holstraat 3-5 02/252 56 83  
1831 Diegem info@hoolants-beton.be  
www.hoolants-beton.com

DRAWN BY:	SG	DATE:	28/02/2018
APPROVED BY:	VH	DATE:	12/04/2018
<b>PROPRIETARY</b> <small>THIS DOCUMENT MAY CONTAIN CONFIDENTIAL TECHNICAL DATA, INCLUDING TRADE SECRETS PROPRIETARY TO HOOGLANTS BETON. THE DRAWING, DESIGN RIGHTS AND ALL OTHER DISCLOSURES IN THIS DOCUMENT ARE THE PROPERTY OF HOOGLANTS BETON. UNAUTHORIZED USE, COPYING, DISTRIBUTION TO THIRD PARTIES, MANUFACTURE, OR REPRODUCTION IN WHOLE OR IN PART IS PROHIBITED.</small>			
<b>REMARKS:</b> afmetingen in cm - wijzigingen voorbehouden wij zijn niet verantwoordelijk voor afwijkingen van deze afmetingen - beton kaders worden direct ontkist			

MATERIAL:	BETON / BÉTON	SCALE:	1 : 10
WEIGHT:	195 kg	SIZE:	A3
<b>TITLE:</b> <b>BETON KADER 230x100x7</b> CADRES EN BÉTON 230x100x7			
SHEET:	NUMBER:	REV:	
1 of 1	K230	01	